


A —  
B —  
C —  
D —  
E —  
F —  
G —  
H —  
I —  
J —  
K —  
L —  
M —  
N —  
O —  
P —



**WETLAND MITIGATION SITE PLANTING SECTION**

**SCALE: 1" = 10'-0"**

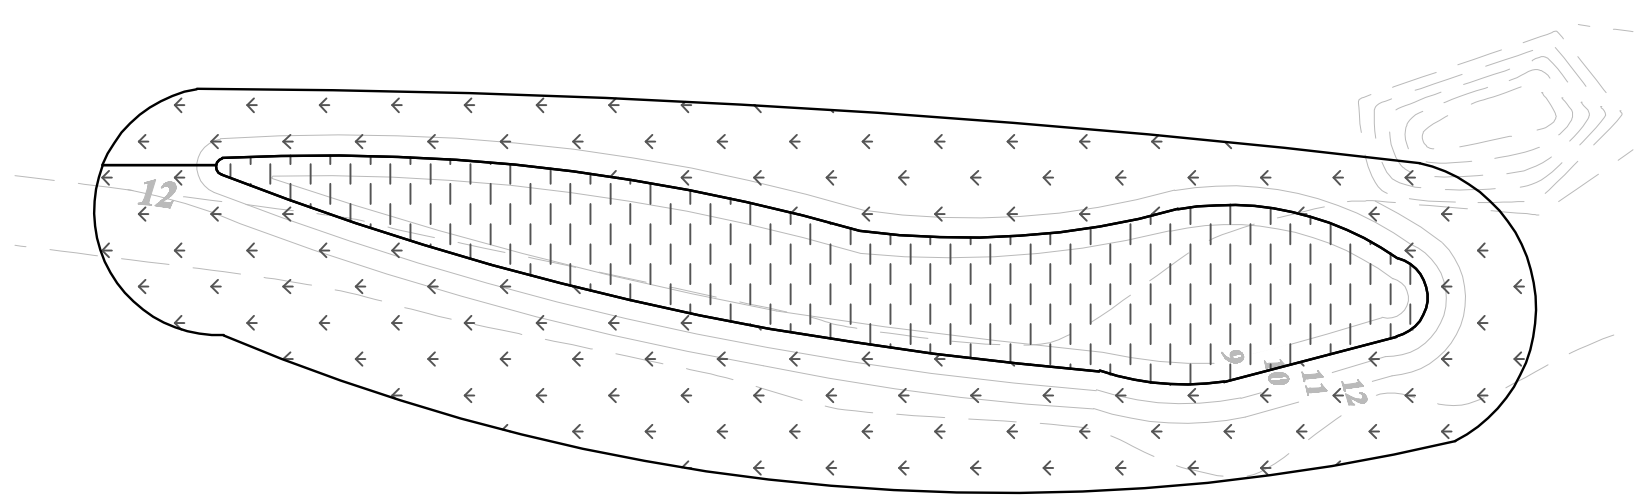


Sym.	BOTANICAL NAME	% ZONE	O.C. HATCH SPACING	CONTAINER TYPE*	PLAN HATCH SYMBOL
	<i>Hordeum brachyanthetrum</i>	≈ 50	1.5"	TB	
	<i>Leymus triticoides</i>	≈ 50	1.5"	TB	
	<i>Juncus potens</i>	≈ 50	2"	TB	
	<i>Juncus effusus</i>	≈ 50	2"	TB	

# H WETLAND MITIGATION SITE PLANTING PLAN

SCALE: 1" = 30'-0"


**SCALE: 1" = 30'-0"**

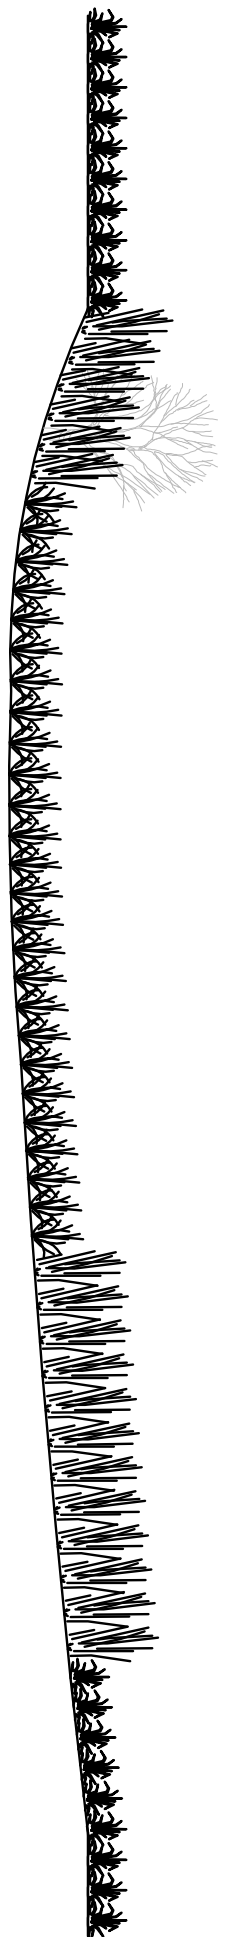






 


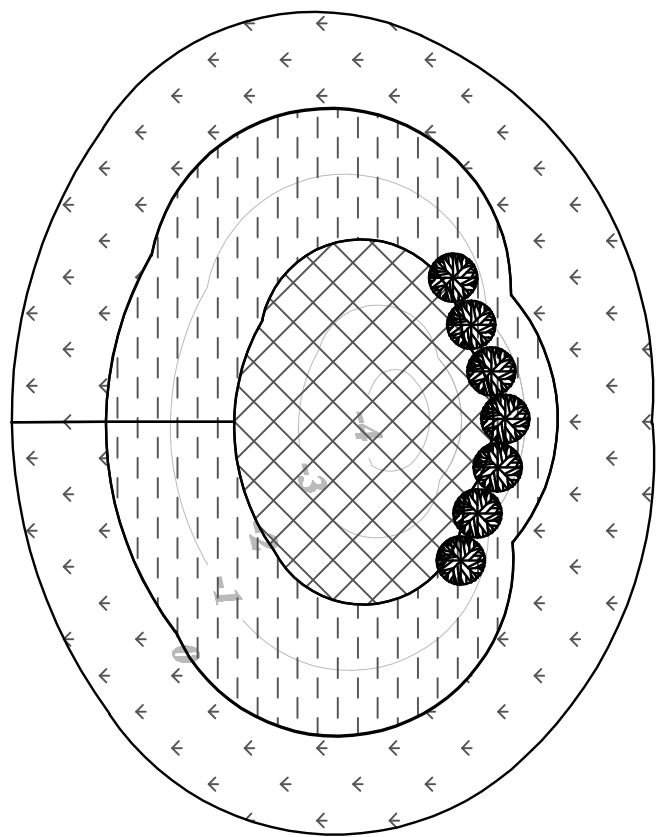

# WETLAND POOL W PLANTING SECTION

SCALE: 1" = 10'-0"

  0-91-1-1111



Sym.	BOTANICAL NAME	% ZONE	O.C. SPACING	CONTAINER TYPE*	PLAN HATCH SYMBOL
	<i>Hordeum brocynthierum</i>	≈ 50	1.5'	TB	
	<i>Leymus triticoides</i>	≈ 50	1.5'	TB	
	<i>Juncus pteris</i>	≈ 100	1.5'	TB	
	<i>Eleocharis macrostachya</i>	≈ 100	1'	TB	
	<i>Baccharis salicifolia</i>	≈ 100	7'	TP	

**WETLAND POOL W PLANTING PLAN**  
SCALE: 1" = 30'-0"

SCALE: 1 - 30-0

**NOT FOR CONSTRUCTION**

**Central Coast Wilds**  
609 Pacific Avenue, Suite 204  
Santa Cruz, CA 95060  
(831) 459-0656 / (831) 457-1606

**ALBA TRIPLE M RANCH**  
**WETLANDS RESTORATION PROJECT:**  
**REVEGETATION AND VEGETATION**  
**MONITORING & MANAGEMENT PLAN**  
 420 HALL ROAD LAS LOMAS, CA 95076

AGENCY APPROVAL

<b>REVISION</b>	<b>PURPOSE</b>
NONE	
11-12-09	ISSUE 90% CD SET
11-18-09	ISSUE REVISED 90% CD SET
<b>DRAWN BY :</b> D&H	
<b>CHECKED :</b> JTF	
<b>SOURCE :</b> PER DETAIL	
<b>DATE :</b> 11-18-09	
<b>JOB :</b> *	

## REVEGETATION PLAN WETLAND DETAILS